
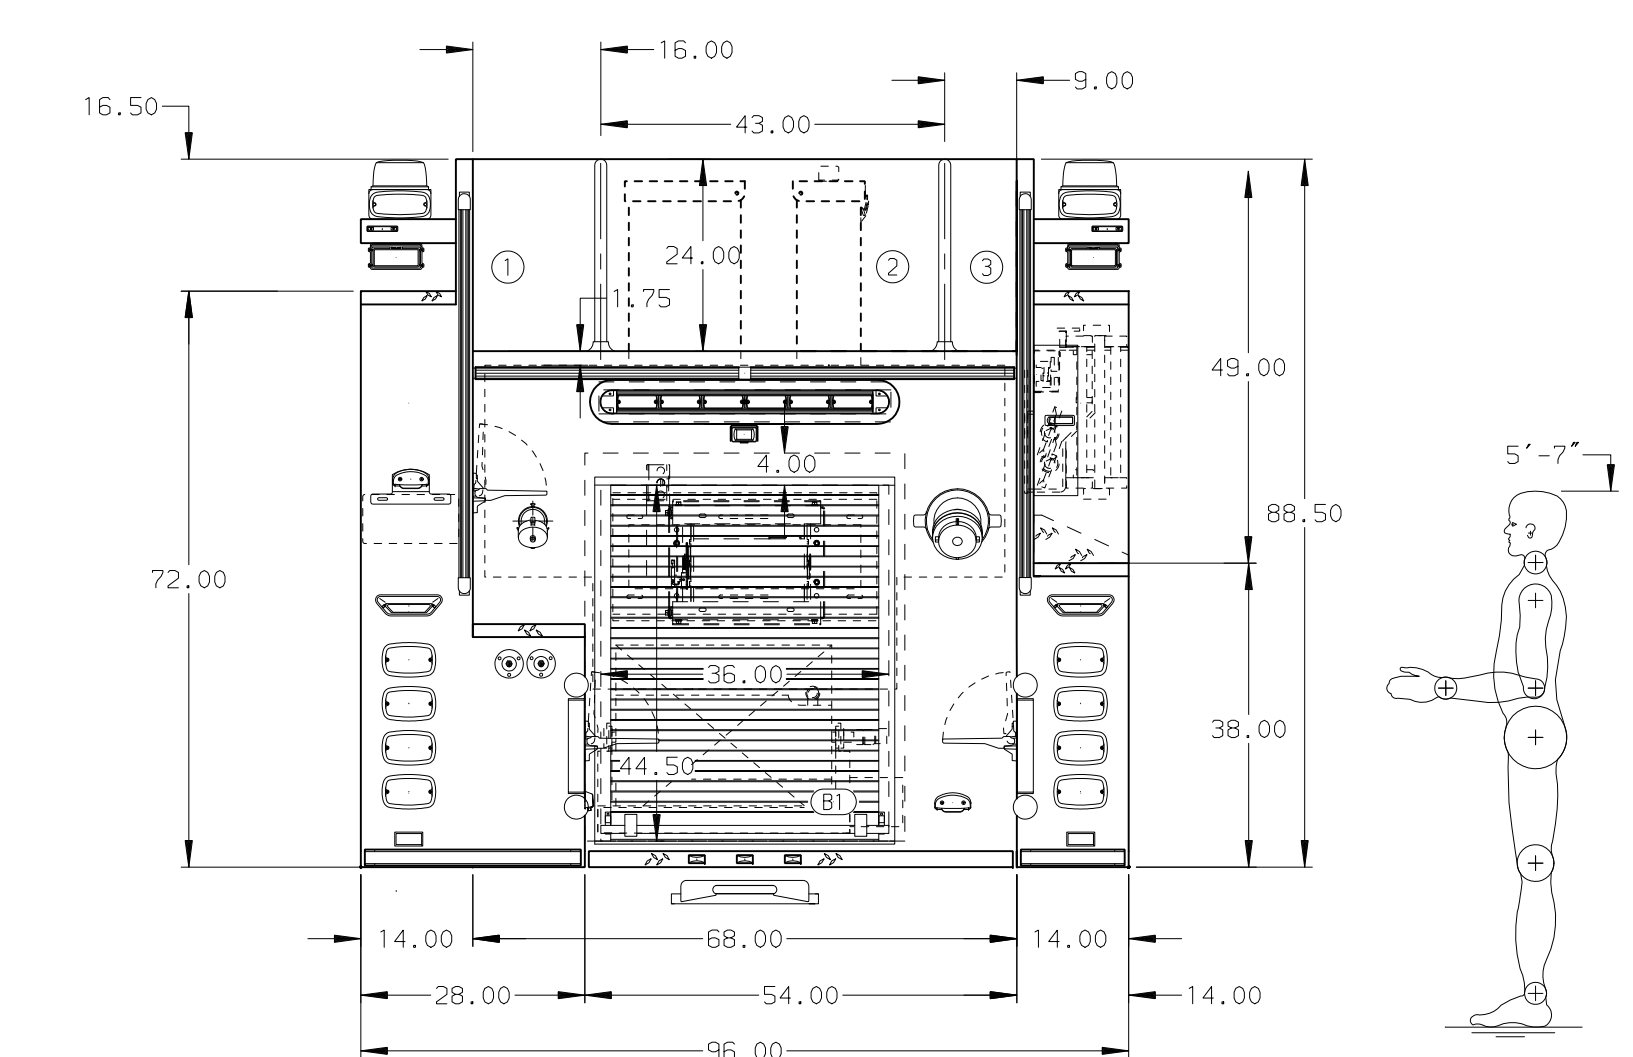


HOSEBED CAPACITIES

① 500' OF 2.50" D.J. POLY HOSE

② 1000' OF 4.00" D.J. POLY HOSE

③ 250' OF 1.75" D.J. POLY HOSE

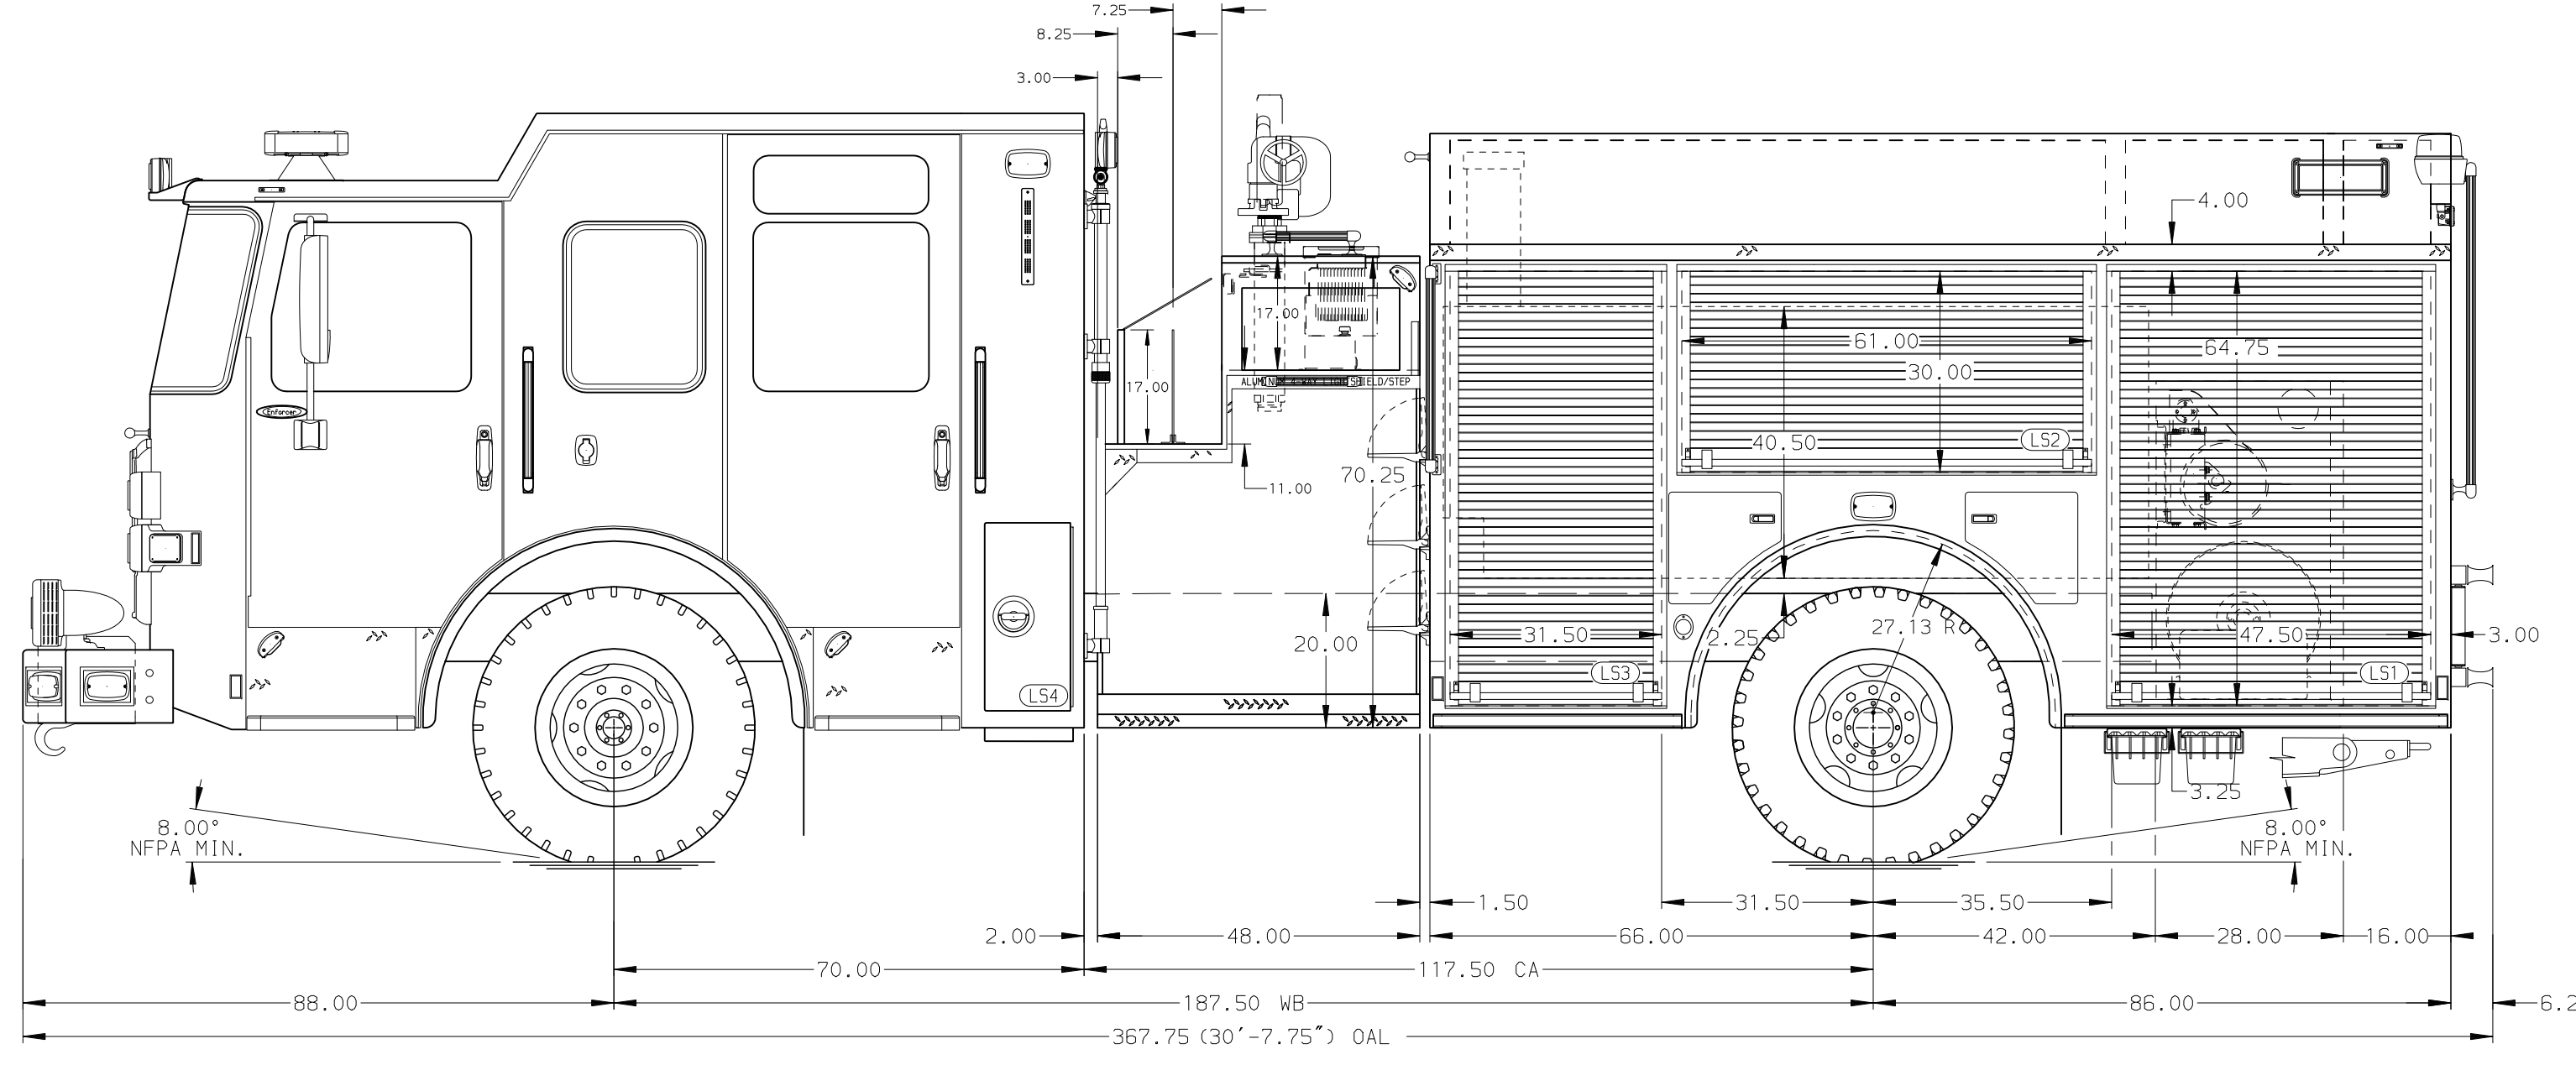

ALUMINUM BODY

MAXIMUM O.A.L. 368.00"

MAXIMUM O.A.H. 113.00"

NOTE
DIMENSIONS SHOWN ARE APPROXIMATE AND ARE SUBJECT TO MINOR DEVIATIONS AS MAY OCCUR OR BE NECESSARY IN CONSTRUCTION. MINOR DETAILS NOT SHOWN.

CUSTOMER APPROVAL

APPROVED BY: _____
DATE: _____



JOB NO. PRELIM

SCALE 1:24 DATE

REV	DATE	BY	CH	ENFORCER
01JUL22	LST	NPA		

TITLE 1750-D-850P, 800 GAL OF WATER W/ 50 GAL FOAM CELL
152" BODY, LADDERS BRACKETS, (2) CROSSLAYS
FOR BOROUGH OF TOTOWA
FIRE & SAFETY SERVICES, LTD. BID# 905
GREGG CARIDDI

DWG NO. 04-9155

DRAWN BY LST
CHECKED BY NPA
SHEET SIZE D
DATE 09JUL21
SHEET NO. 1 OF 1